


**FIRST FLOOR PLAN**  
**SUITE B-3**  
SCALE: 3/8" = 1'-0"

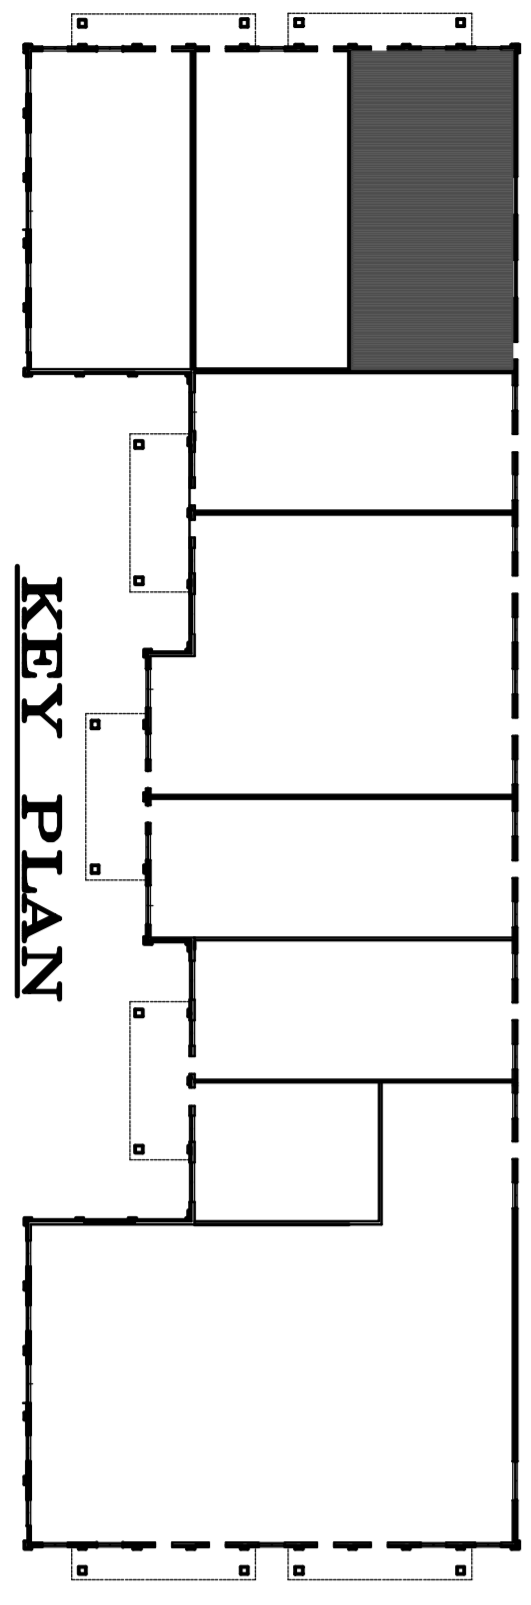

<b>REVISIONS</b> SUBJECT <b>FIRST LEVEL FLOOR PLANS</b> <b>SUITE B 3</b> © COPYRIGHT 2009 BY BACH + CLARK, L.L.C.	<b>PROJECT</b> TENANT OFFICE FIT-OUT <b>OWNER</b> BEN KIRSCH <b>LOCATION</b> LOT 17, BLOCK 135 ROUTE 9 SOUTH HOWELL, N.J.	<b>BACH + CLARK, L.L.C.</b> <b>ARCHITECTURE</b> 42 EAST MAIN STREET, FREEHOLD, N.J. 07728 PHONE (732) 462-0215 FAX (732) 462-9522 bach-clark@verizon.net	NCARB 20093 NEW YORK L.I.C. 8898 FLORIDA L.I.C. 8800 PENNSYLVANIA L.I.C. RA402555 NEW JERSEY L.I.C. C5210 NEW JERSEY L.I.C. AT 150c2
	<b>SCALE</b> AS NOTED <b>DATE</b> 07-20-09 <b>DRAWN BY</b> SS <b>PROJECT</b> BK-2-09 <b>SHEET NO.</b>	<b>A-1</b>	